

Multi 1 dimnr.: 243-250
 Multi 2 dimnr.: 195-202
 Multi 3 dimnr.: 203-210
 Single dimnr.: 251-254
 5KW dimnr.: 255-258

*Runs parallel with the dimmers on the gantry stage Right

Stage Right Back
 Links
 Jardin

Stage Right Front

Multi 1 dimnr.: 229-236
 Single dimnr.: 237-238
 5KW dimnr.: 239-242

257	188	191	192
189	190	193	194

L Horizonbatterij R

174

173

172

171

170

169

168

186

185

184

183

182

181

180


Multi 1 dimnr.: 273-280
 Multi 2*dimnr.: 212-219
 Multi 3*dimnr.: 220-227
 Single dimnr.: 281-284
 5KW dimnr.: 285-288

*Runs parallel with the dimmers on the gantry stage left

Stage Left Back
 Rechts
 Cour

Stage Left Front

Multi 1 dimnr.: 259-266
 Single dimnr.: 267-268
 5KW dimnr.: 269-272

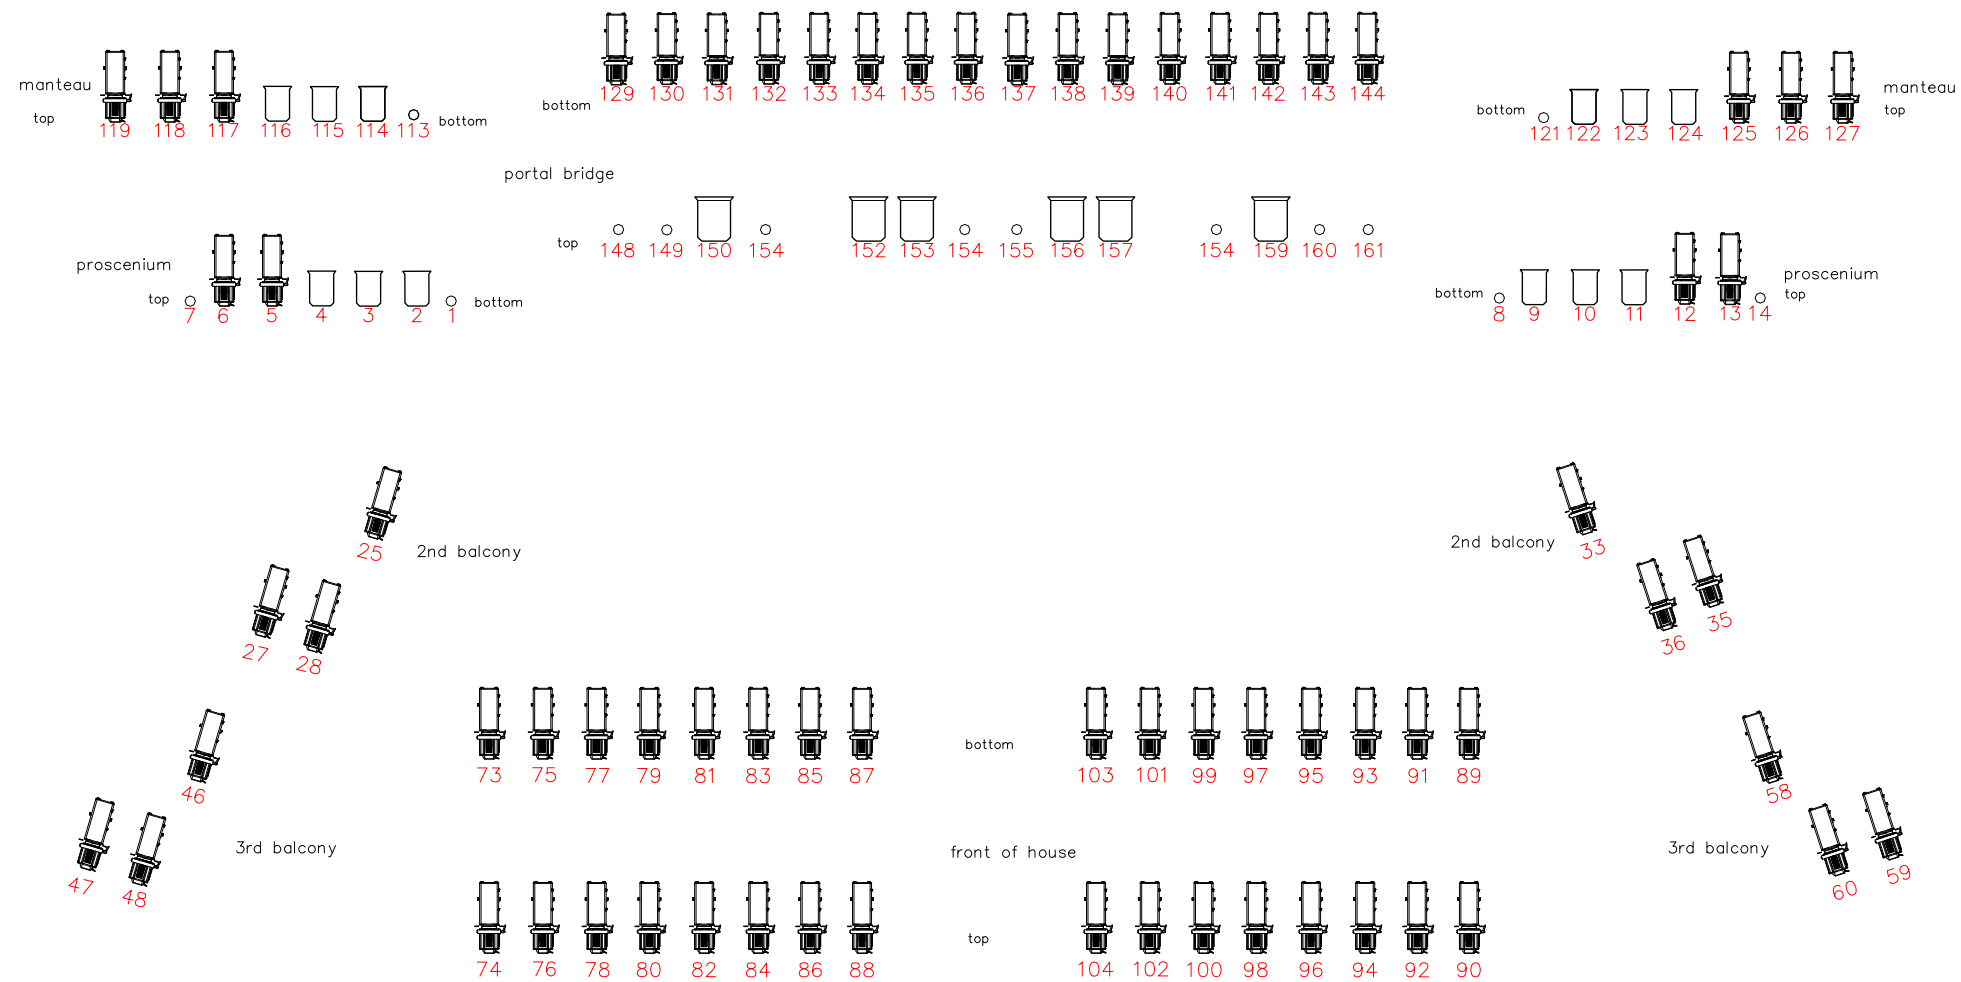

All House Circuits are in 1 DMX universe:

Blue workinglights sidestage 295

Blue workinglights upstage 294

circuits Houselights: 300

circuits Curtainwarmers: 21 + 39